


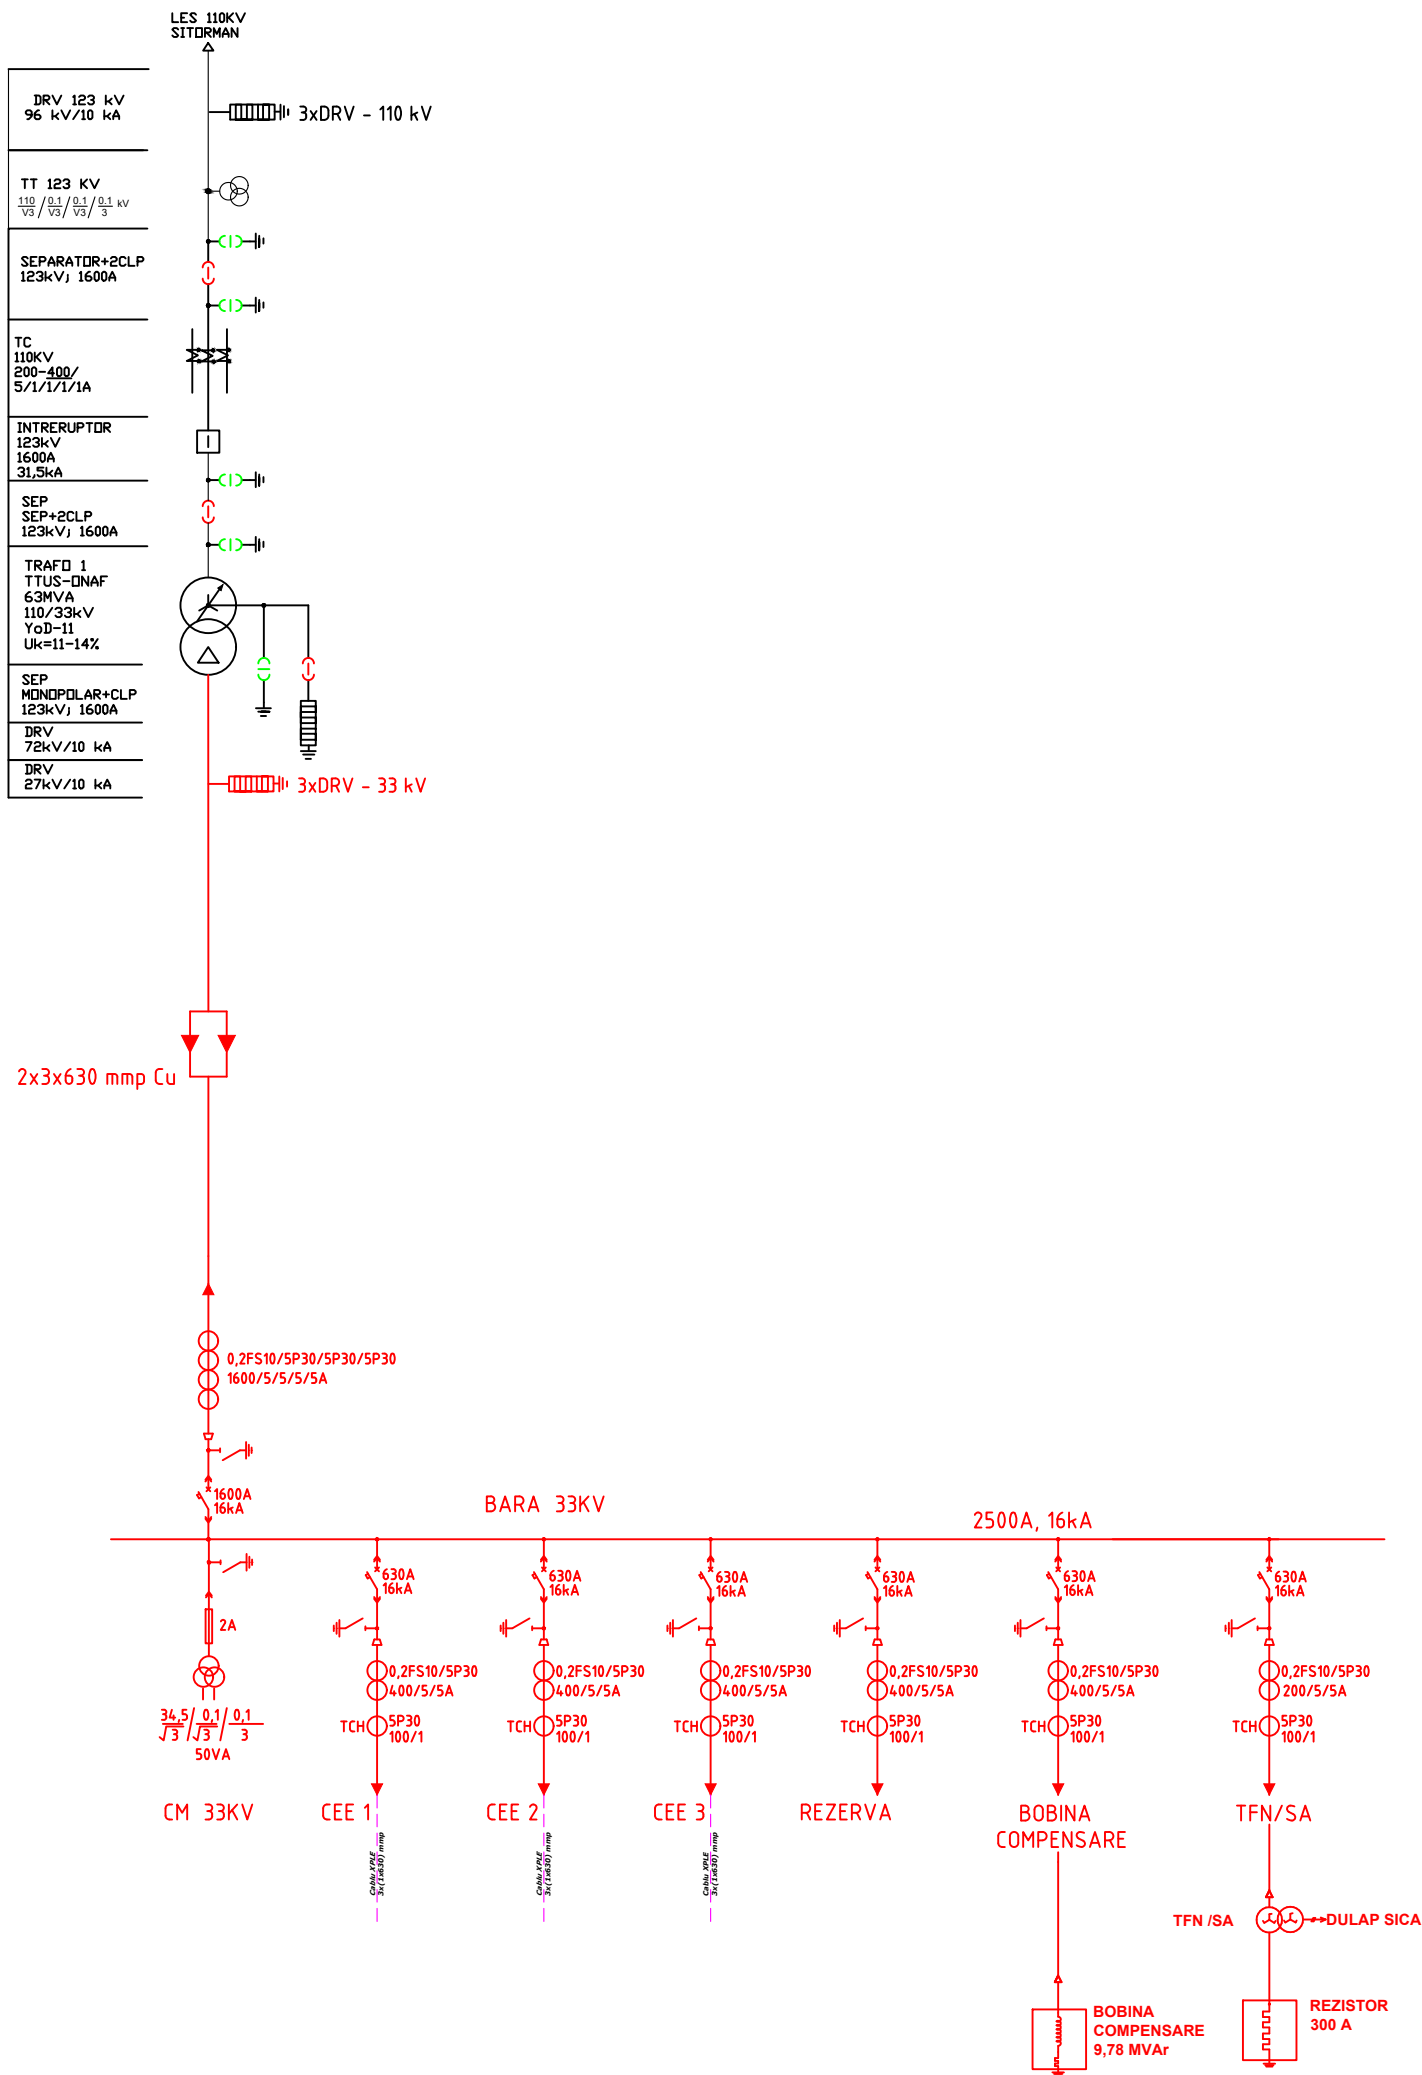

PROIECTAT	dr. ing. M. Ionescu		Faza: PTCS	SCHEMA MONOFILARA	Nr. pl. E 01
DESENAT	dr. ing. M. Ionescu				
VERIFICAT	dr. ing. I. Ionescu				
			Scara	ELABORAREA DOCUMENTATIEI TEHNICE DE EXECUTIE A STATIEI DE EVACUARE A PUTERII CEE SACELE 49,8 MW	
			Data: 9.10.2023		